
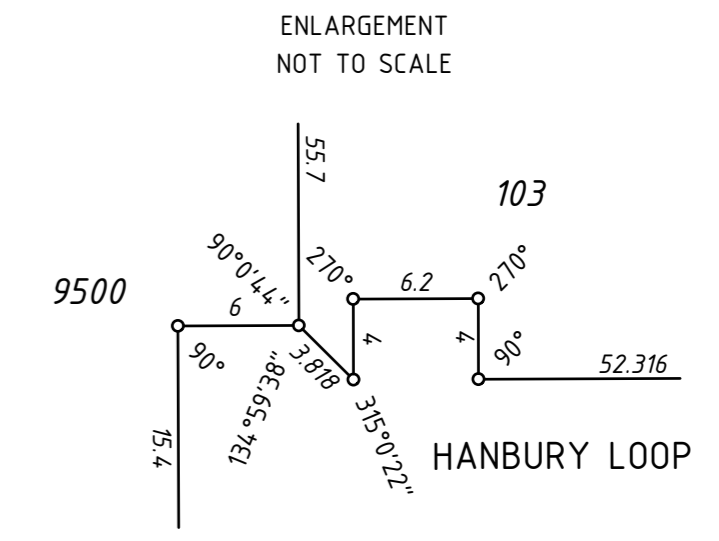
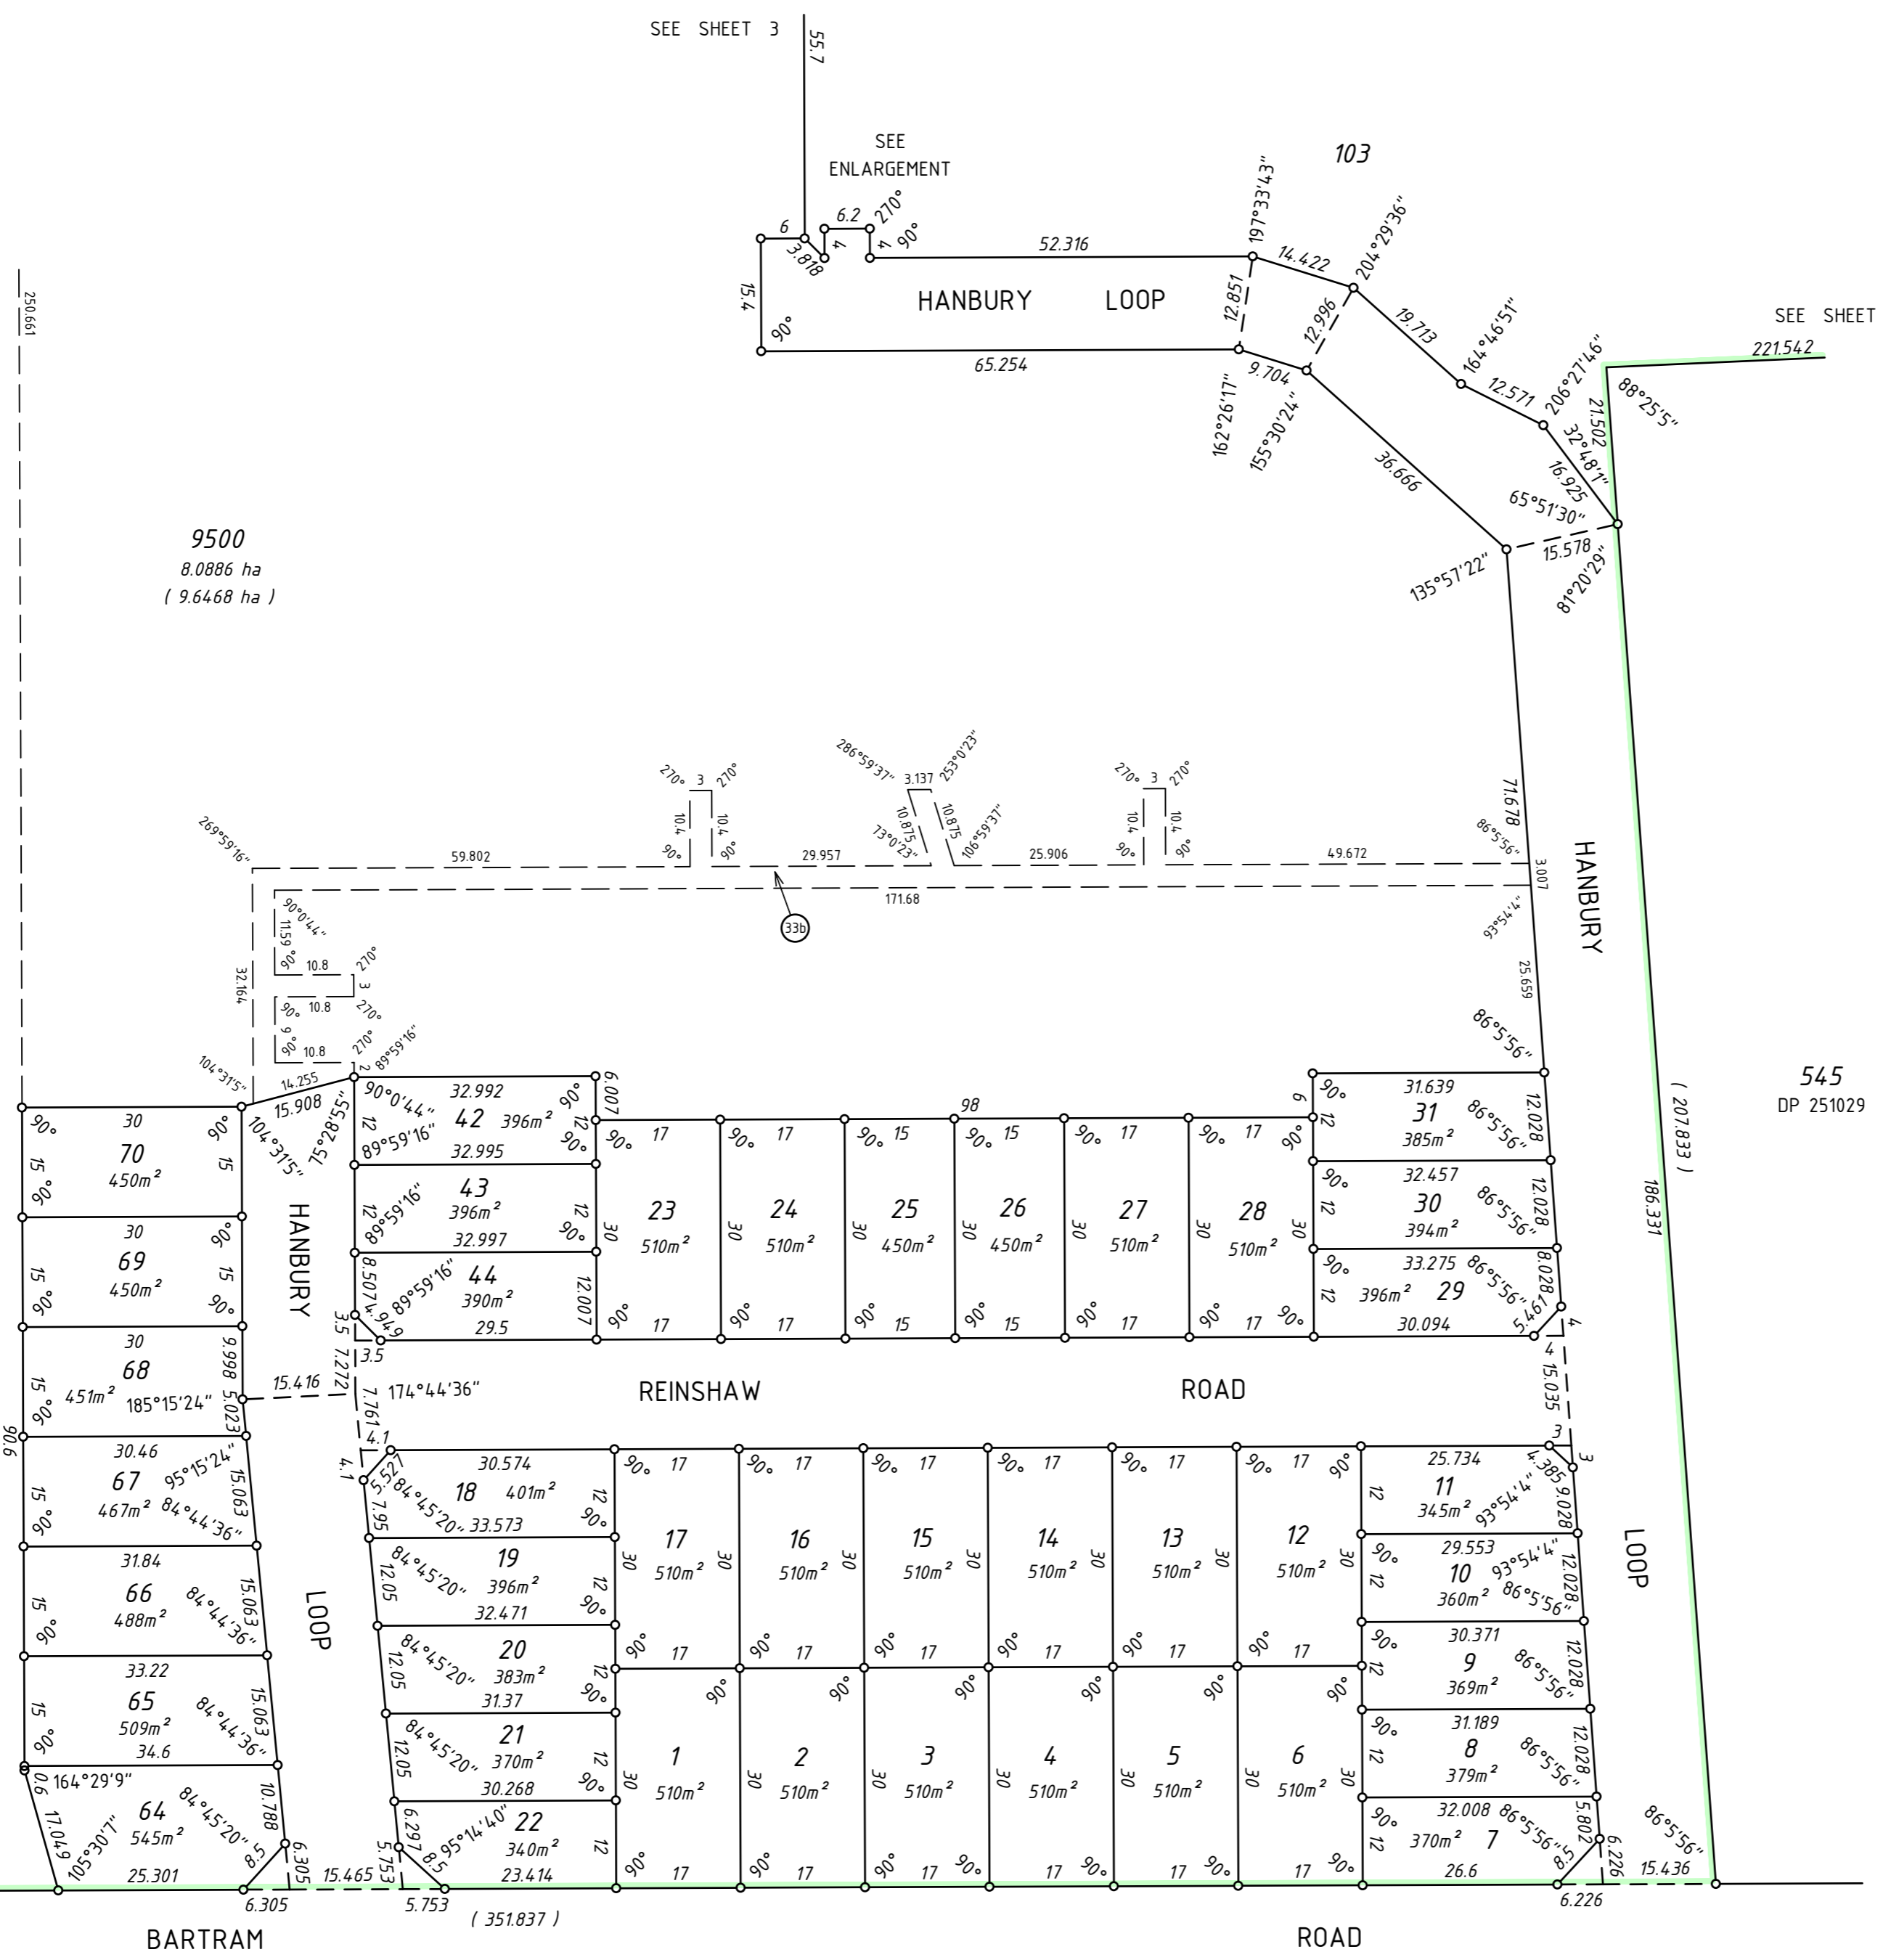


FOR HEADING SEE SHEET 1
FOR INTERESTS AND NOTIFICATIONS
SEE SHEET 6

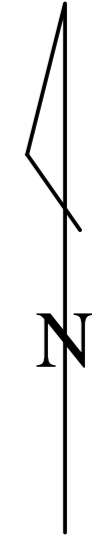

SCALE 1 : 750 at A2		0 10 20 30 40 50	
ALL DISTANCES ARE IN METRES			
LICENSED SURVEYOR	DATE	 GOVERNMENT OF WESTERN AUSTRALIA	 Landgate
APPROVED BY WESTERN AUSTRALIAN PLANNING COMMISSION			
FILE	DEPOSITED PLAN 404755		
DELEGATED UNDER S.16 P & D ACT 2005		SHEET 02 OF 06 SHEETS (PLUS SURVEY SHEET(S))	
DATE	VERSION 1		

SEE SHEET 1
125.337

BARTRAM

ROAD

LOOP

REINSHAW

ROAD

LOOP

HANBURY

HANBURY LOOP

9500
8.0886 ha
(9.6468 ha)

SEE SHEET 3
221.542

545
DP 251029

ENLARGEMENT
NOT TO SCALE

9500

103

HANBURY LOOP

E1