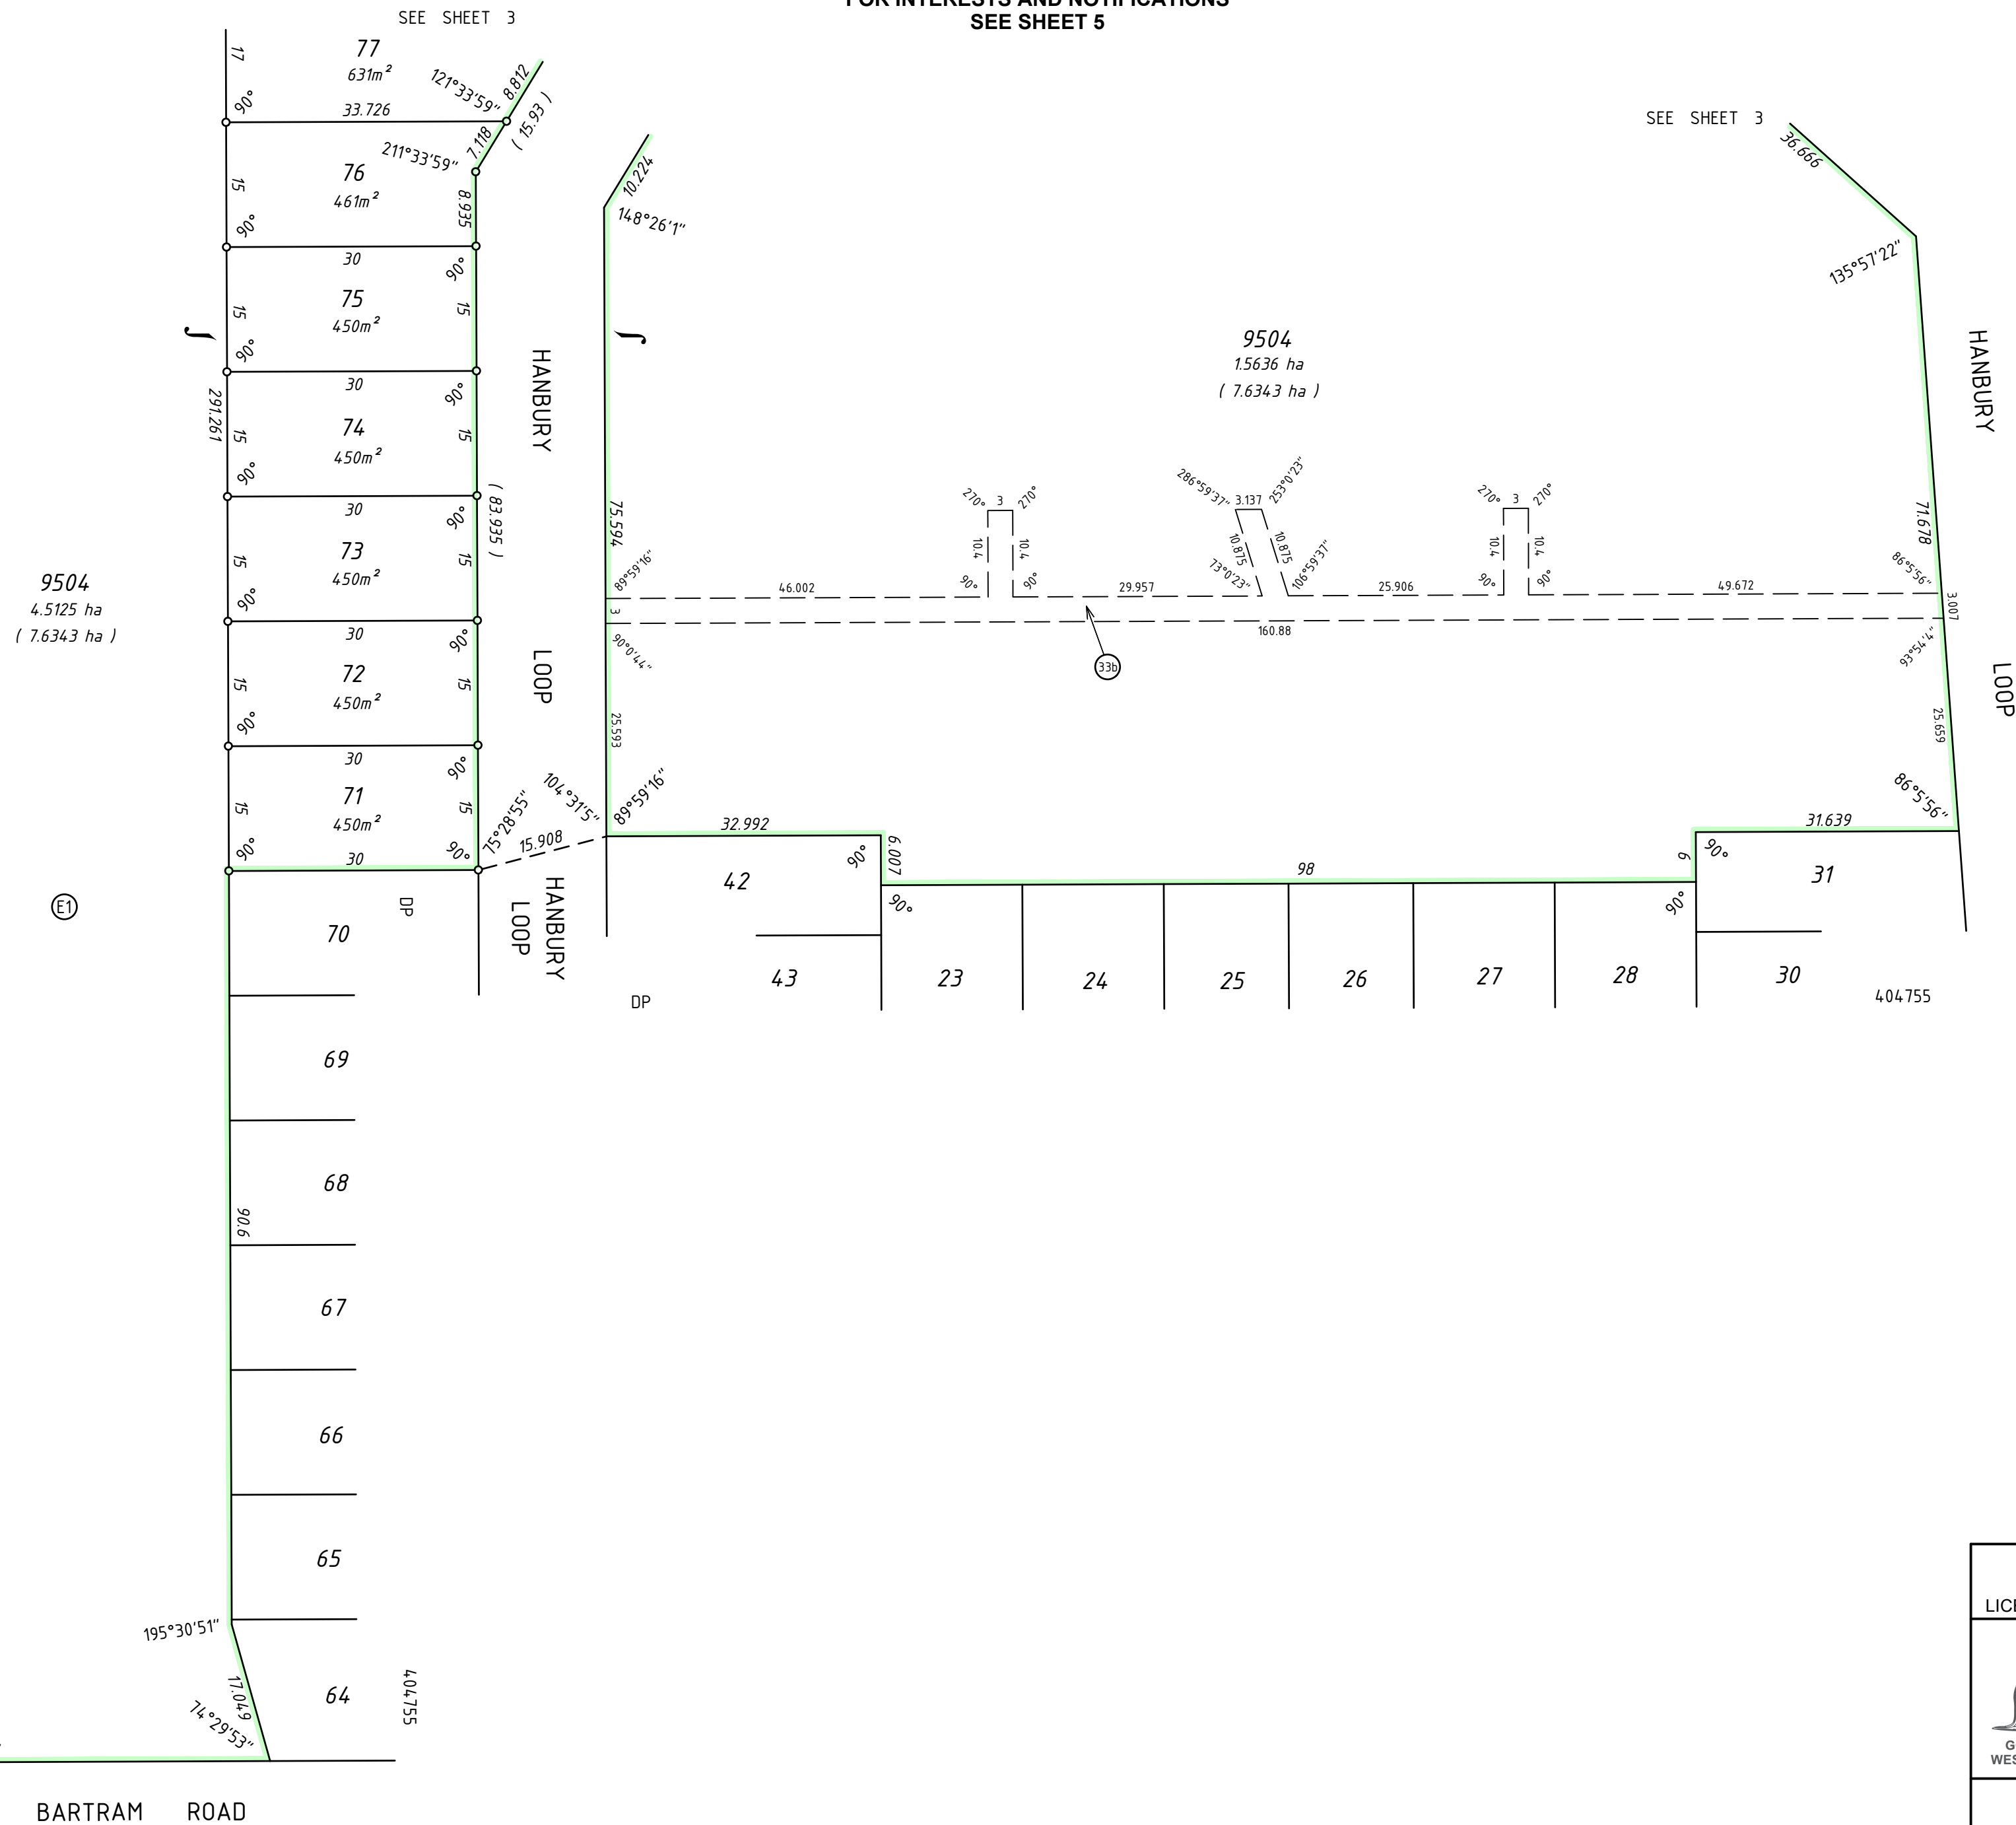
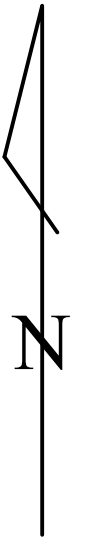


FOR HEADING SEE SHEET 1
FOR INTERESTS AND NOTIFICATIONS
SEE SHEET 5

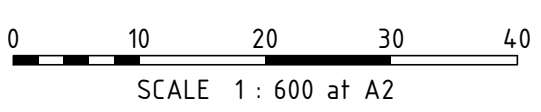


9504
4.5125 ha
(7.6343 ha)

9504
1.5636 ha
(7.6343 ha)



(E1)

SEE SHEET 1
125.337



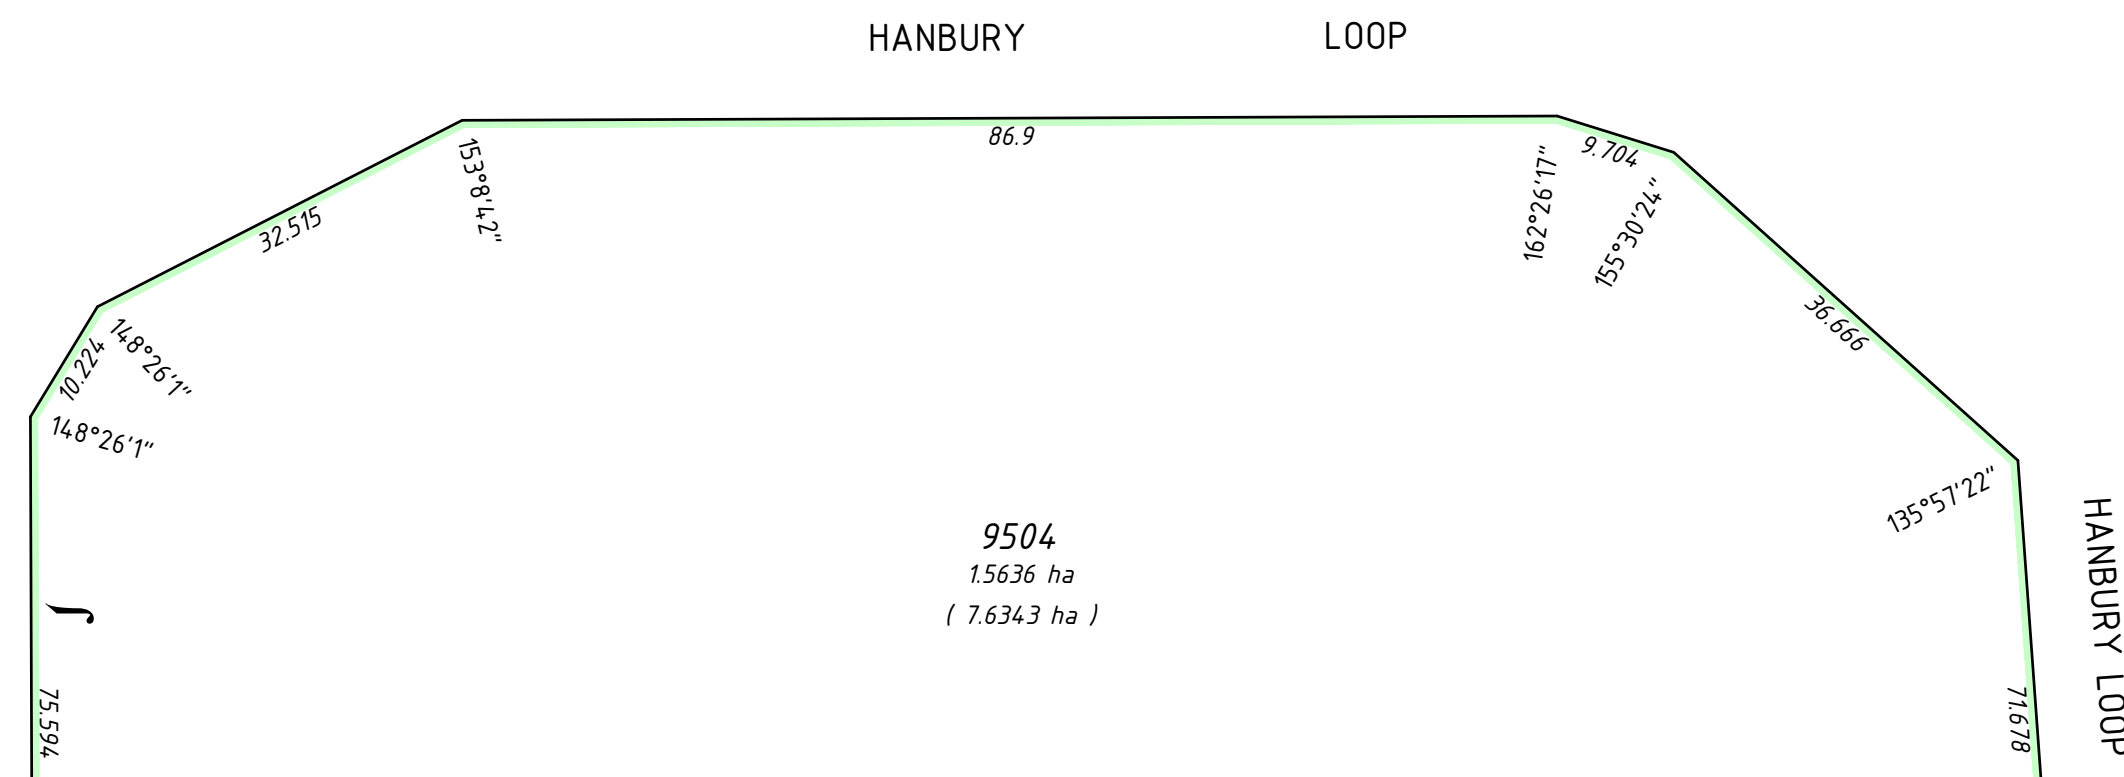
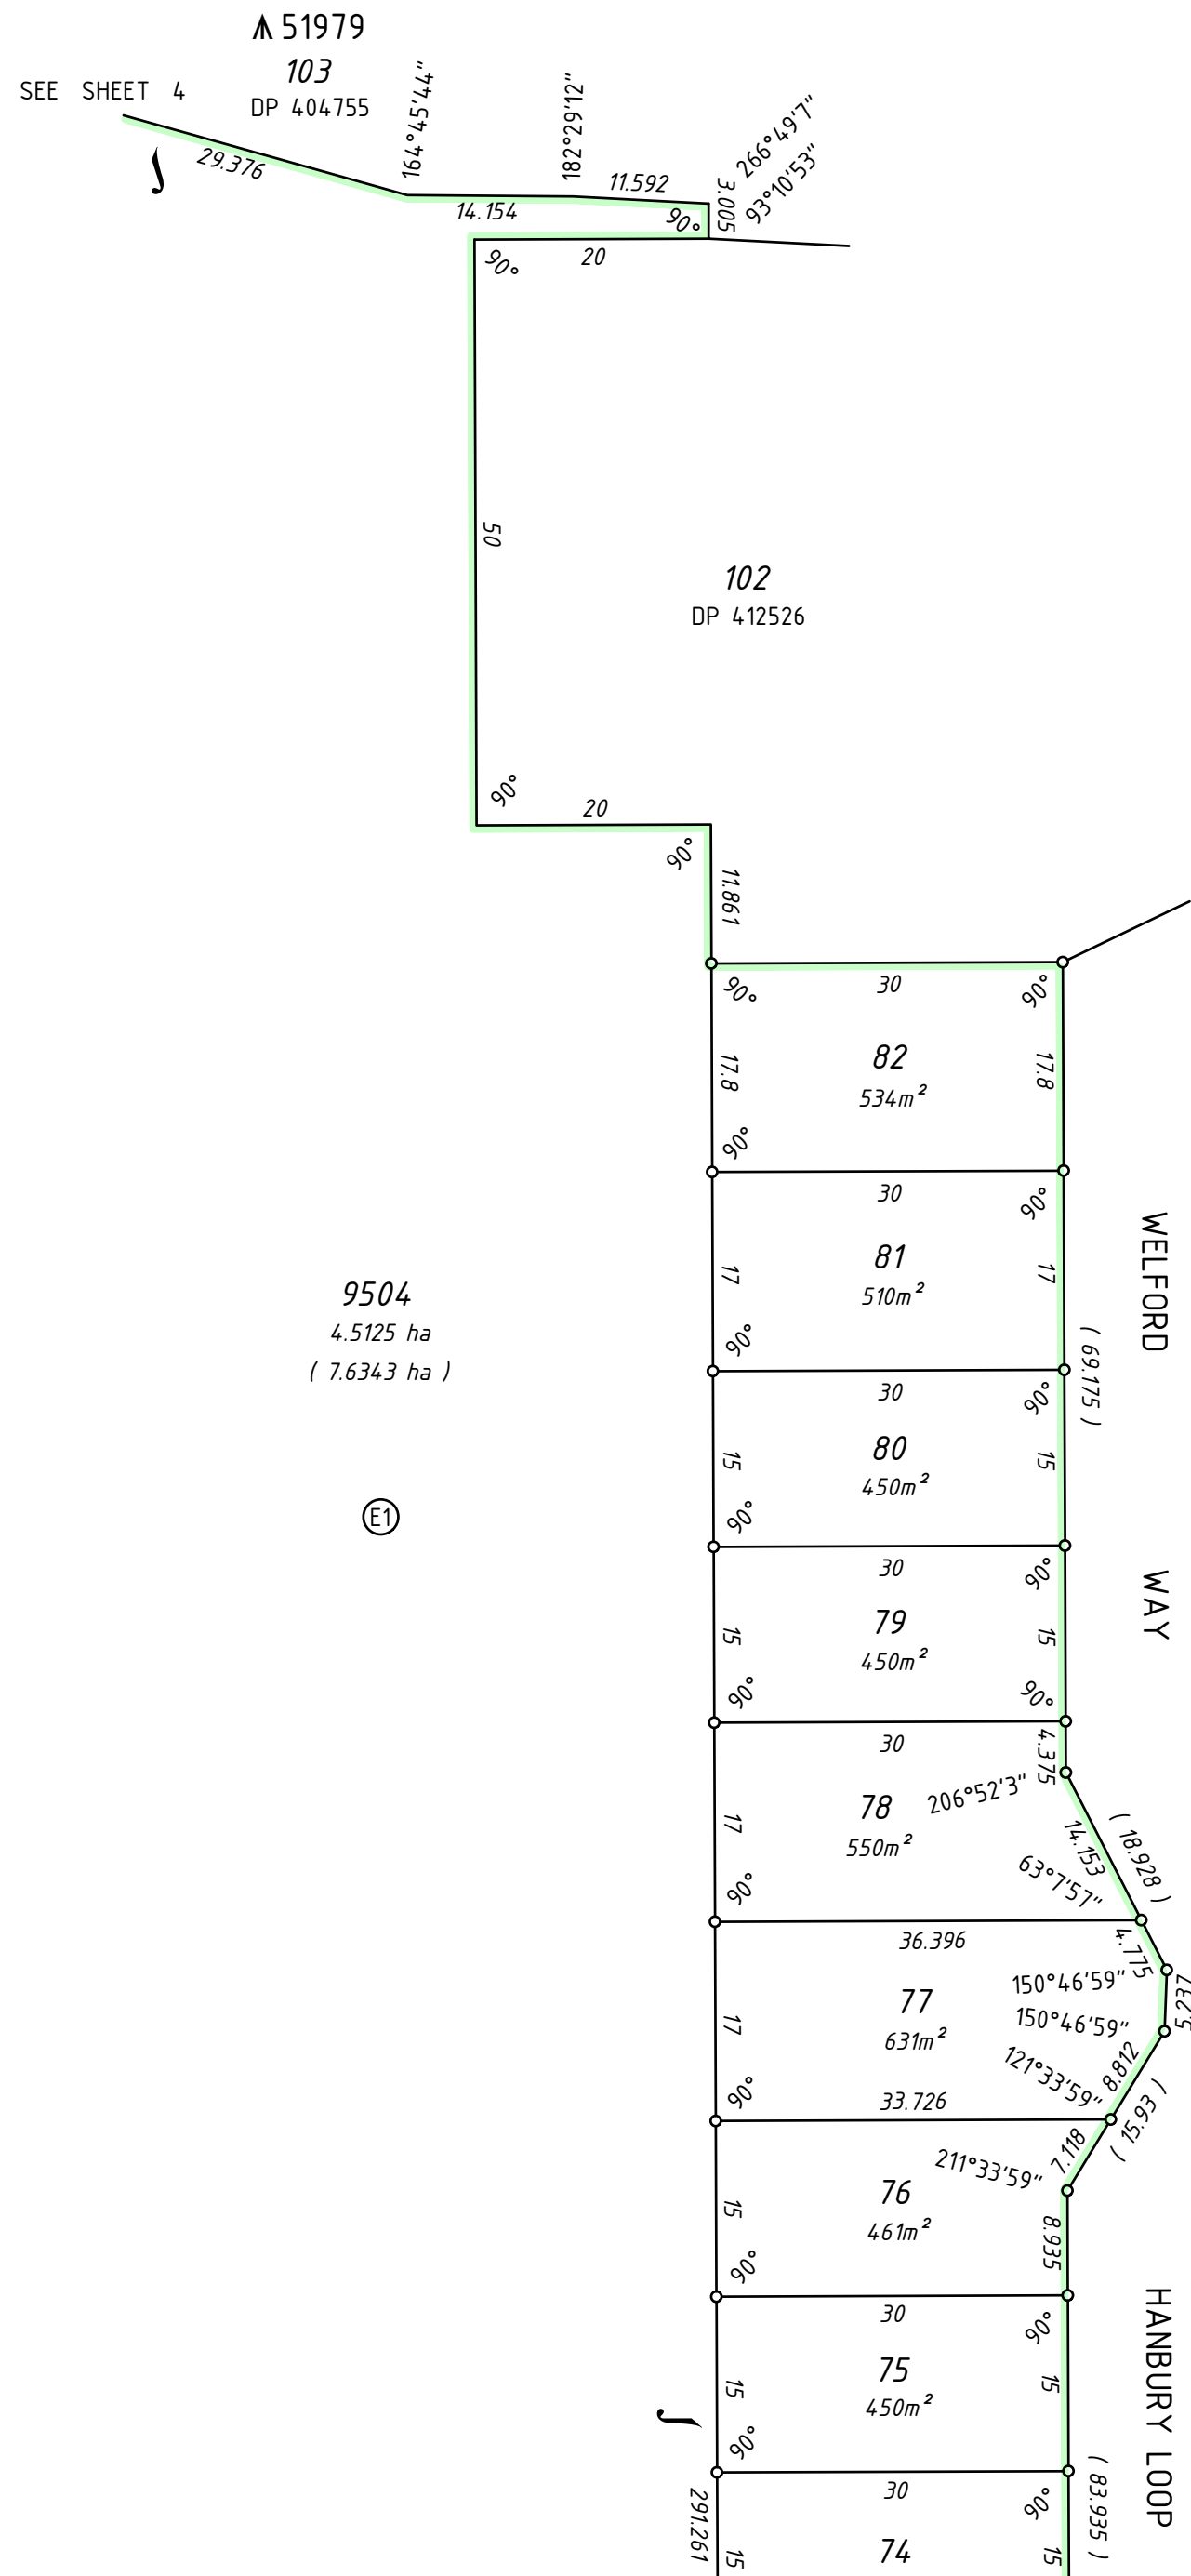
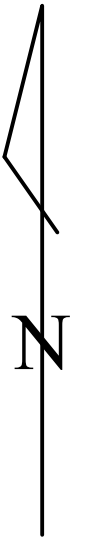
BARTRAM ROAD



HELD BY LANDGATE IN DIGITAL FORMAT ONLY

LICENSED SURVEYOR	DATE
 GOVERNMENT OF WESTERN AUSTRALIA	
DEPOSITED PLAN	
414395	
SHEET 02 OF 05 SHEETS (PLUS SURVEY SHEET(S)) VERSION 1	

P G S HOPE & PARTNERS PTY LTD
11/24 THOROGOOD STREET
BURSWOOD WA 6100
Ph: 9470 1229 Email: pgs@inet.net.au

FOR HEADING SEE SHEET 1
 FOR INTERESTS AND NOTIFICATIONS
 SEE SHEET 5



LICENSED SURVEYOR	DATE
 GOVERNMENT OF WESTERN AUSTRALIA	 Landgate
DEPOSITED PLAN <h1>414395</h1>	
SHEET 03 OF 05 SHEETS (PLUS SURVEY SHEET(S)) VERSION 1	

P G S HOPE & PARTNERS PTY LTD
 11/24 THOROGOOD STREET
 BURSWOOD WA 6100
 Ph: 9470 1229 Email: pgs@inet.net.au